




REVISIONS			
REV	DESCRIPTION	DATE	APPROVED

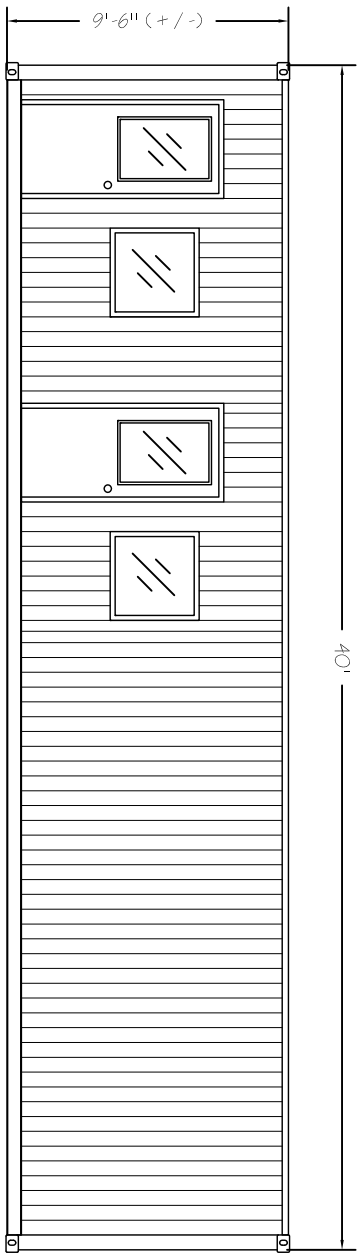

ELEVATION 1

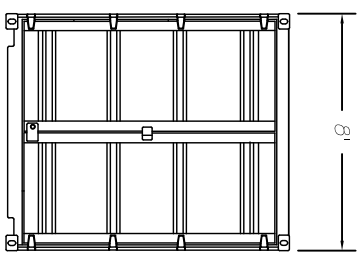

ELEVATION 2

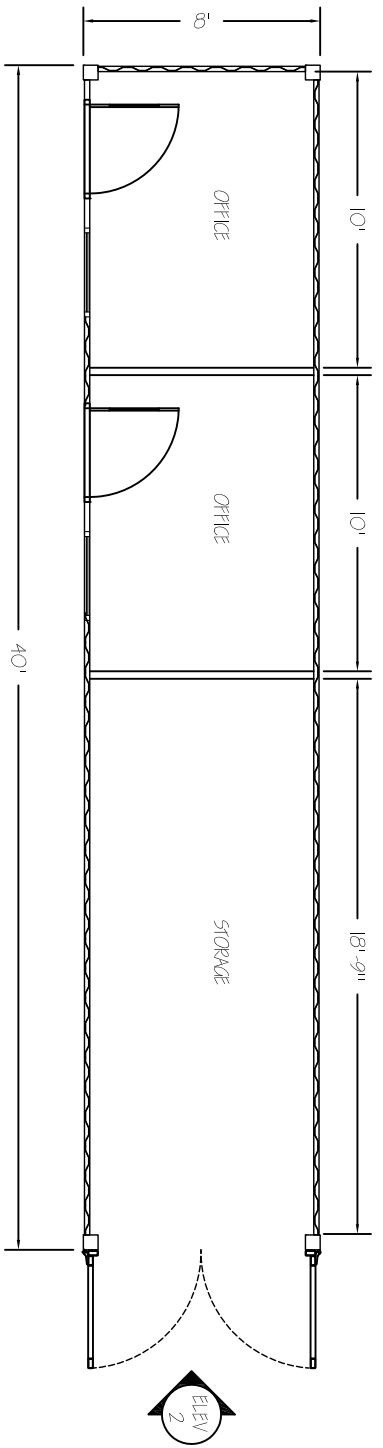

FLOOR PLAN



Container may not be exactly as shown

CUSTOMER:			
LOCATION:			
Mississauga			
JOB NAME:			
PROFLEX 8'x40'			
DWG./JOB NO:	PPL840-00S	BY:	A.M.
QUOTE NO:		YR	MO
SHEET NO:		10	03
SCALE:	N.T.S.	REV	NO

