

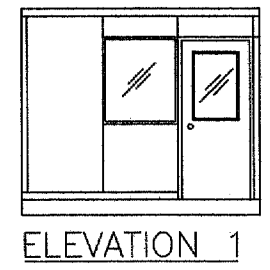
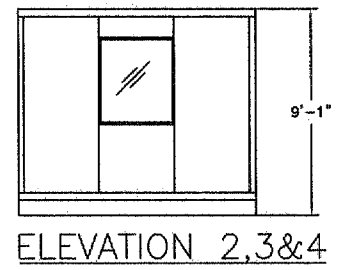


REVISIONS			
REV	DESCRIPTION	Date	APPROVED

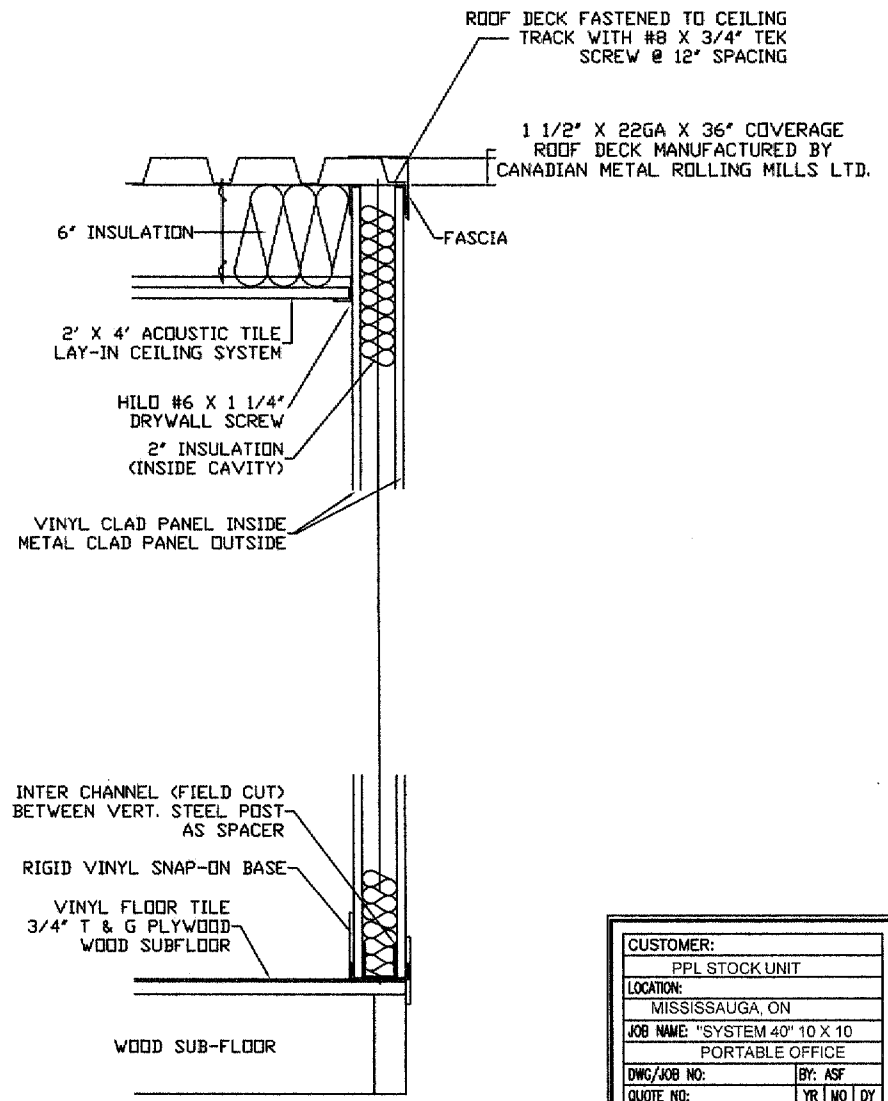

SECTION A

CUSTOMER:			
PPL STOCK UNIT			
LOCATION:			
MISSISSAUGA, ON			
JOB NAME: "SYSTEM 40" 10 X 10			
PORTABLE OFFICE			
DWG/JOB NO:	BY: ASF		
QUOTE NO:	YR	MO	DY
SHEET NO: 10F1	09	01	01
SCALE: NTS	REV. NO: 0		

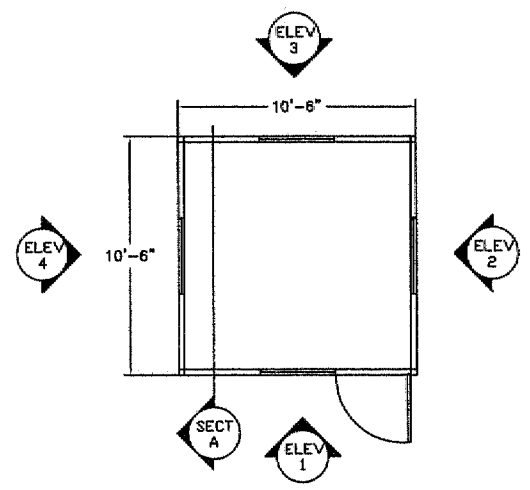